

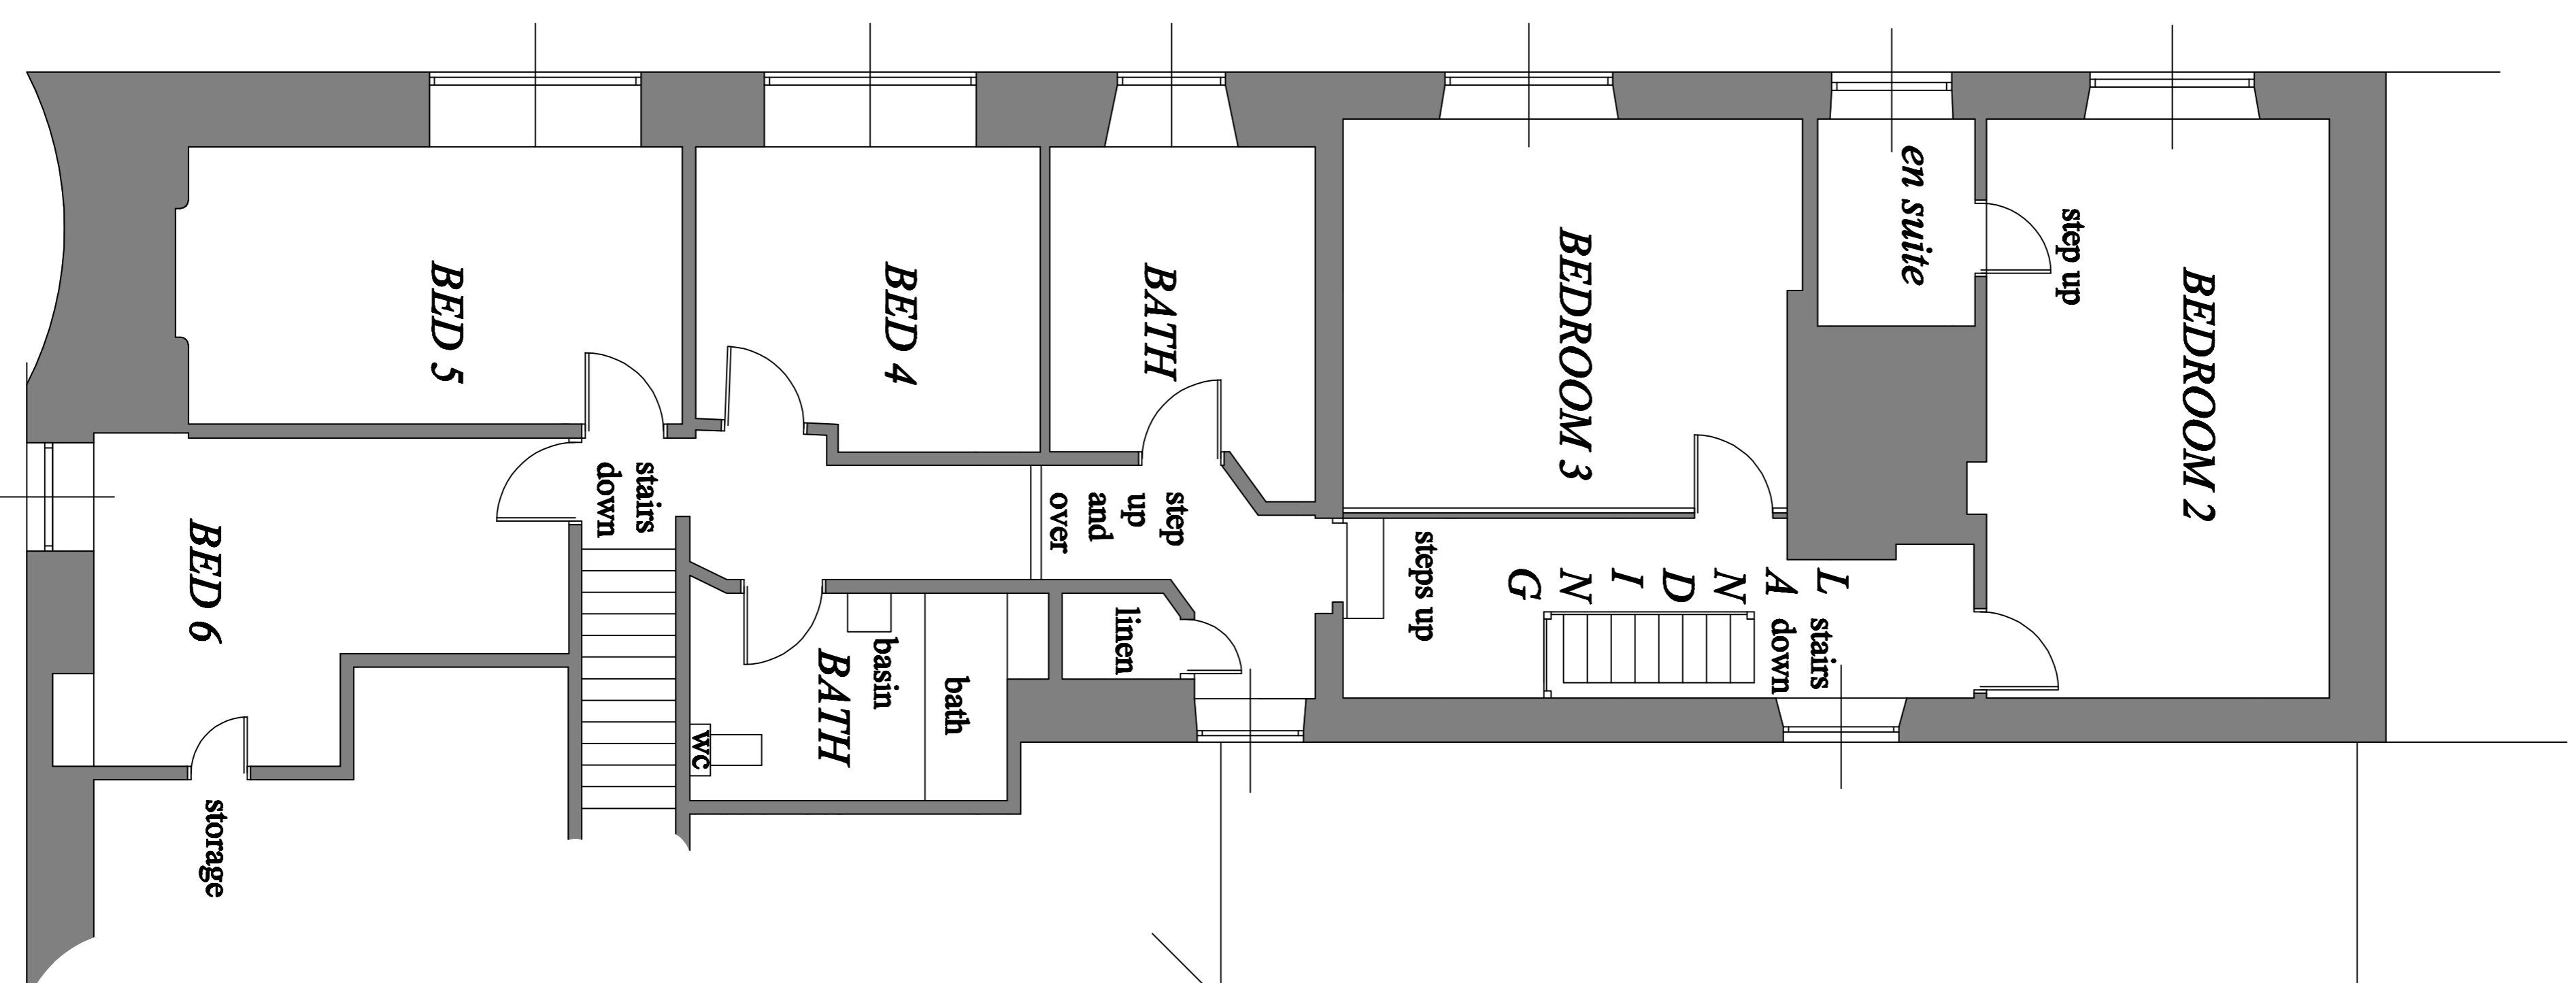


GROUND FLOOR PLAN

 

FIRST FLOOR PLAN

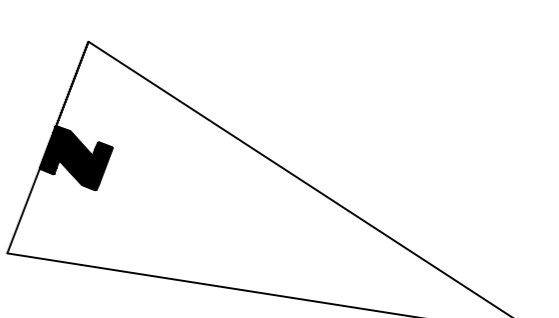

**GROUND AND FIRST FLOOR PLANS**

Revision.	Drawn.	(A)
Issue.	12-09-16.	(A)
<p><b>SURVEY OF PART OF THE FARM HOUSE, NORTH END FARM, VENN LANE, NORTH CHIDEOCK, CHIDEOCK, BRIDPORT, DORSET. DT6 6JY.</b></p>		

**Christopher Fearn Limited.**  
*Architectural Consultant.*

61 Victoria Grove, Bridport, Dorset. DT6 3AE.  
 Telephone 01308 456077. email: christyfearn4@hotmail.com

Scale.	1:50	Drawing No.	149/1
Drawn.	Chris Fearn. 2018	© Copyright	2018