
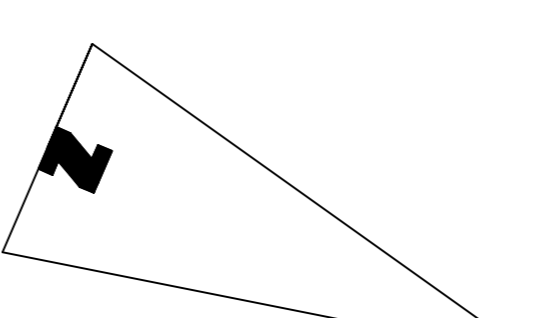


GARDEN

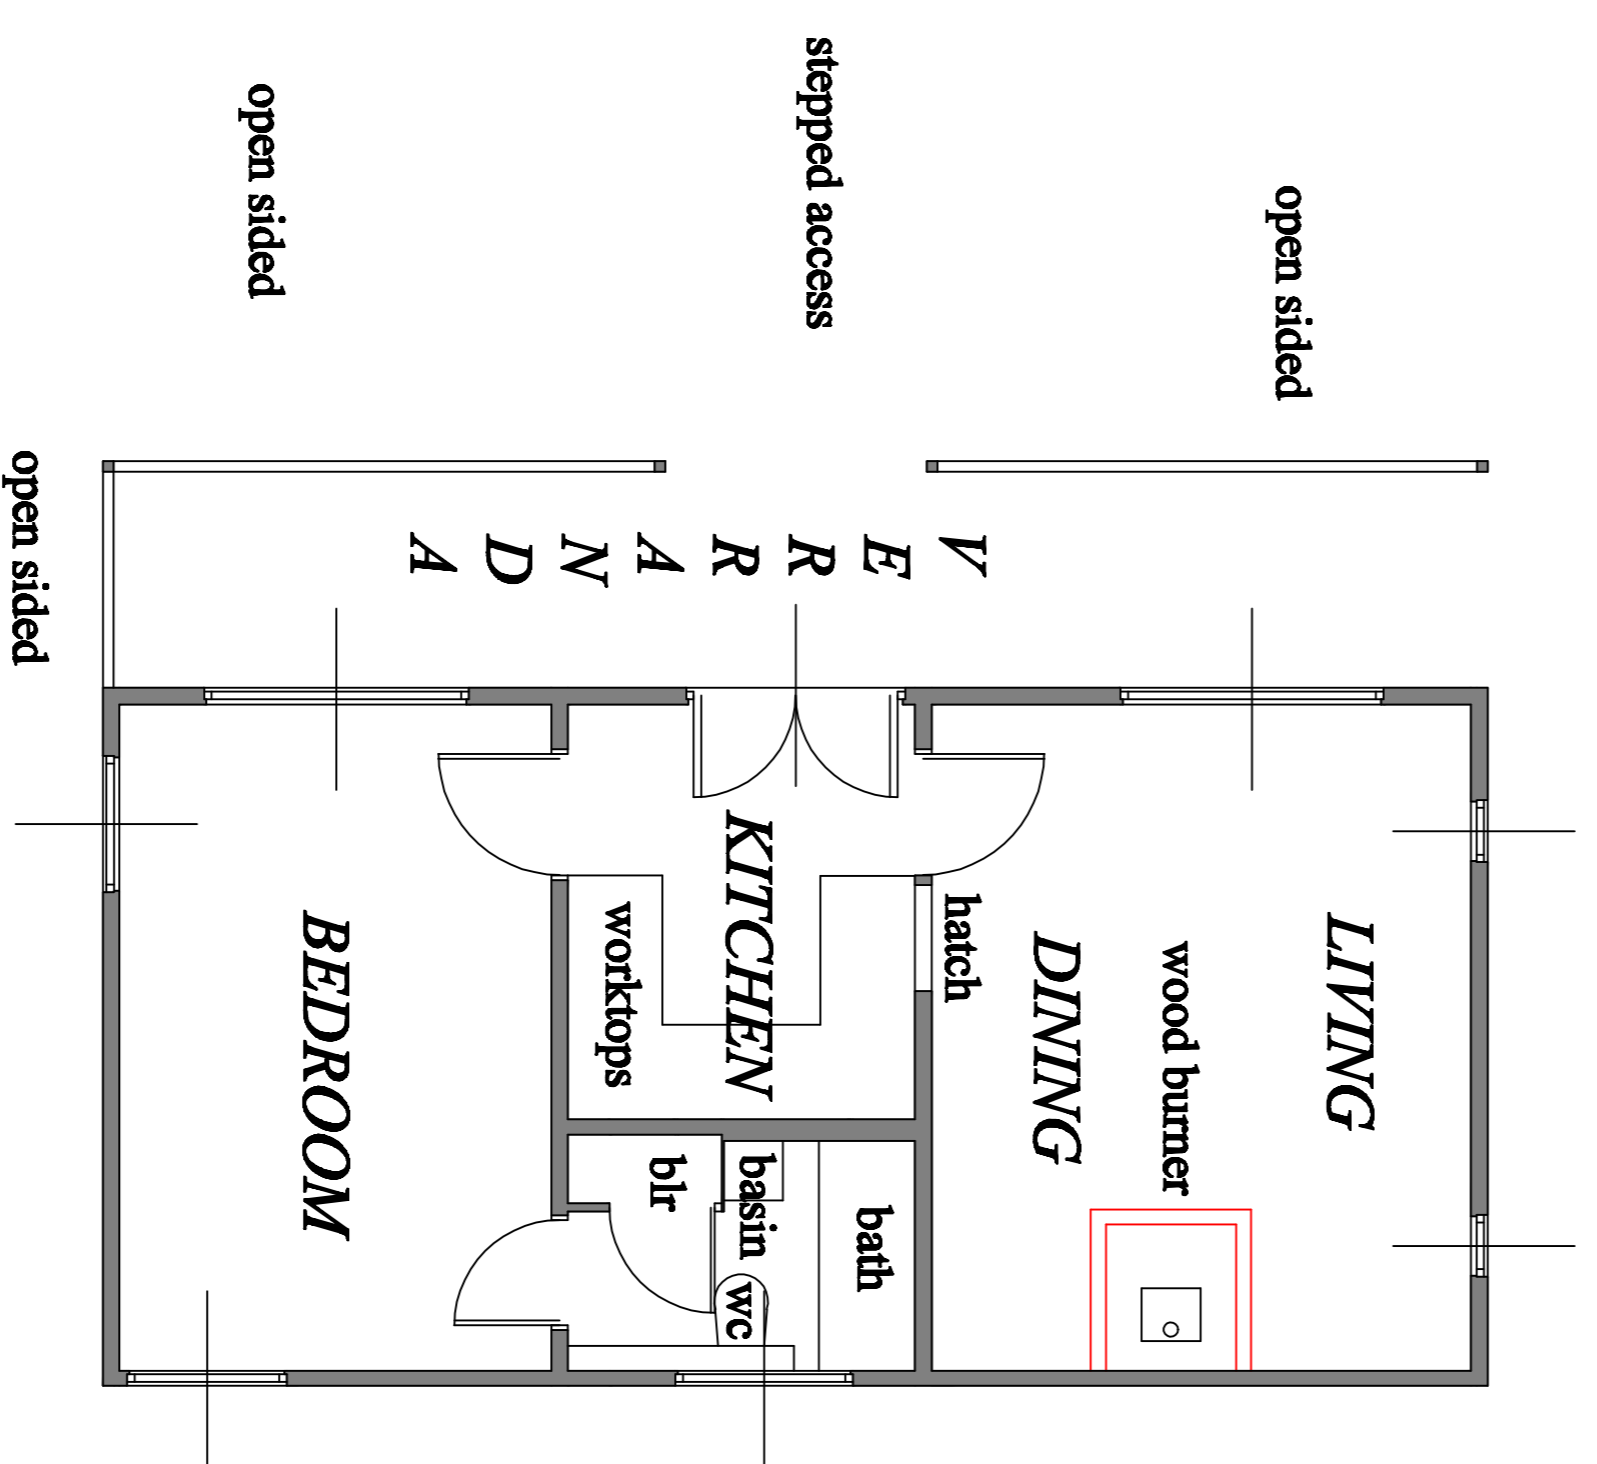

EXISTING FLOOR PLAN

Revision: Drawn: (A)
Issue: 31-10-18, (A)

**SURVEY OF PART OF
"THE PAVILION"
"NORTH END FARM", VENN LANE,
NORTH CHIDEOCK, CHIDEOCK,
BRIDPORT, DORSET. DT6 6JY.**

**Christopher Fearn Limited.
Architectural Consultant.**

**61 Victoria Grove, Bridport, Dorset. DT6 3AE.
Telephone 01308 456077. email: christfearn4@hotmail.com**

Scale: 1:50
Drawn: Chris Fearn, 2018
Drawing No. 156/1
A

GROUND FLOOR PLAN

